


1 NORTH ELEVATION  
A-5 SCALE: 1/16" = 1'-0"

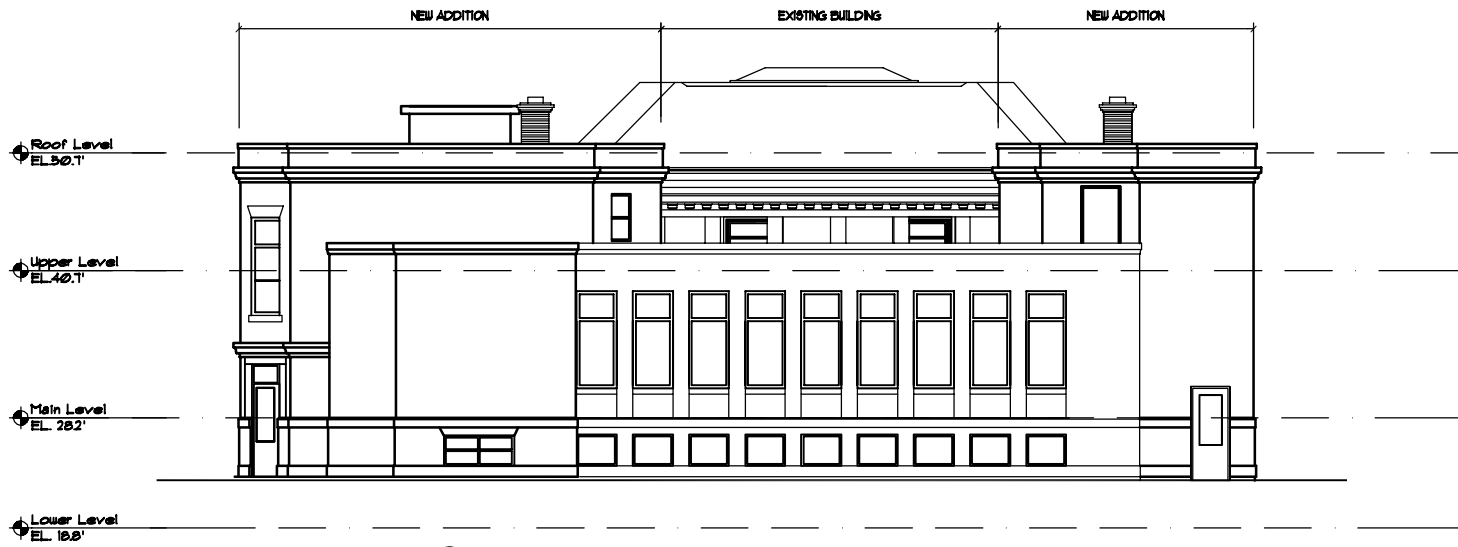

2 SOUTH ELEVATION  
A-5 SCALE: 1/16" = 1'-0"

**Schoenhardt**

Architecture + Interior Design  
One Massaco Place  
Simsbury, CT 06070-2118  
tel 860.658.4496  
fax 860.658.5280  
schoenhardt.com



ADDITIONS AND RENOVATIONS  
**SOUTH NORWALK LIBRARY**  
10 Washington Street  
South Norwalk, Connecticut

Project:

Initials:

Date: 04-28-04

Revisions:


**A-5**